


PRINTED COPY UNCONTROLLED

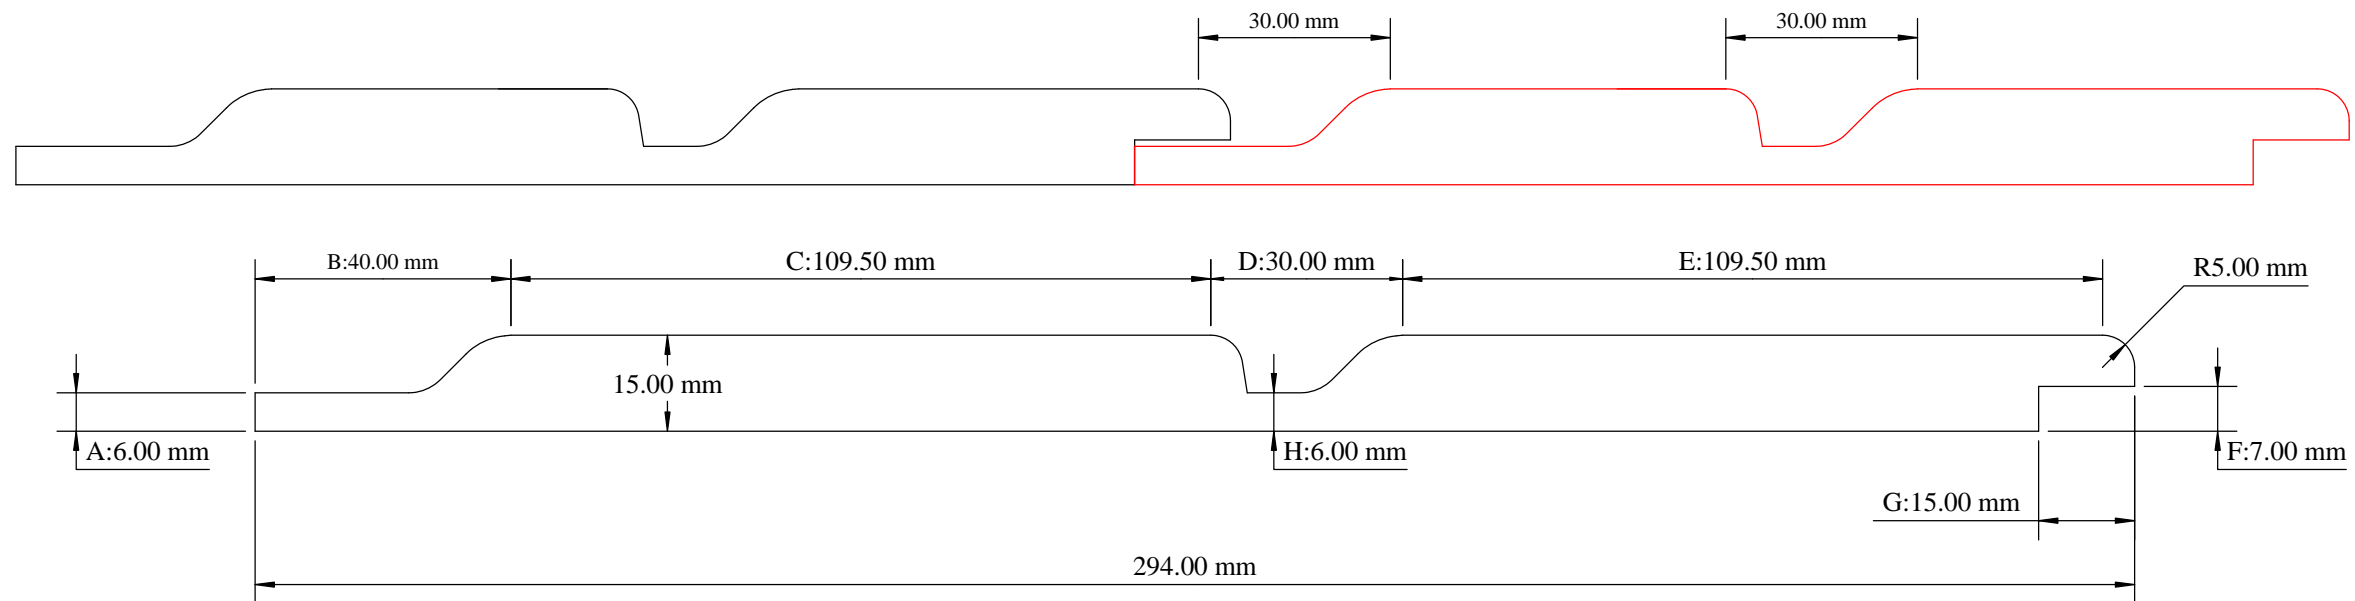

AREA MACHINED AWAY 637.37 SQMM.

MOULDER	4
PASSES	1
DRAWN BY	S McMaster
DATE	27/08/13
SCALE	1:1
REV:	3
AUTH:	
TOLERANCE	+/- 0.5MM

SAM MOULDINGS
 Newpark Industrial Estate Greystone Road Antrim BT41 2RU
 Tel : (028) 9442 8288 Fax : (028) 9442 8244
 Website: www.sammouldings.co.uk Email: info@sammouldings.co.uk

PROFILE
SAM 3131

DRAWN BY S McMaster
 DATE 27/08/13
 SCALE 1:1
 REV: 3
 AUTH:
 TOLERANCE +/- 0.5MM